


COMMERCIAL TAPERED REVERSE ANGLE MOUNT  
LOW HEADROOM TORSION TO THE FRONT



GARAGE DOORS

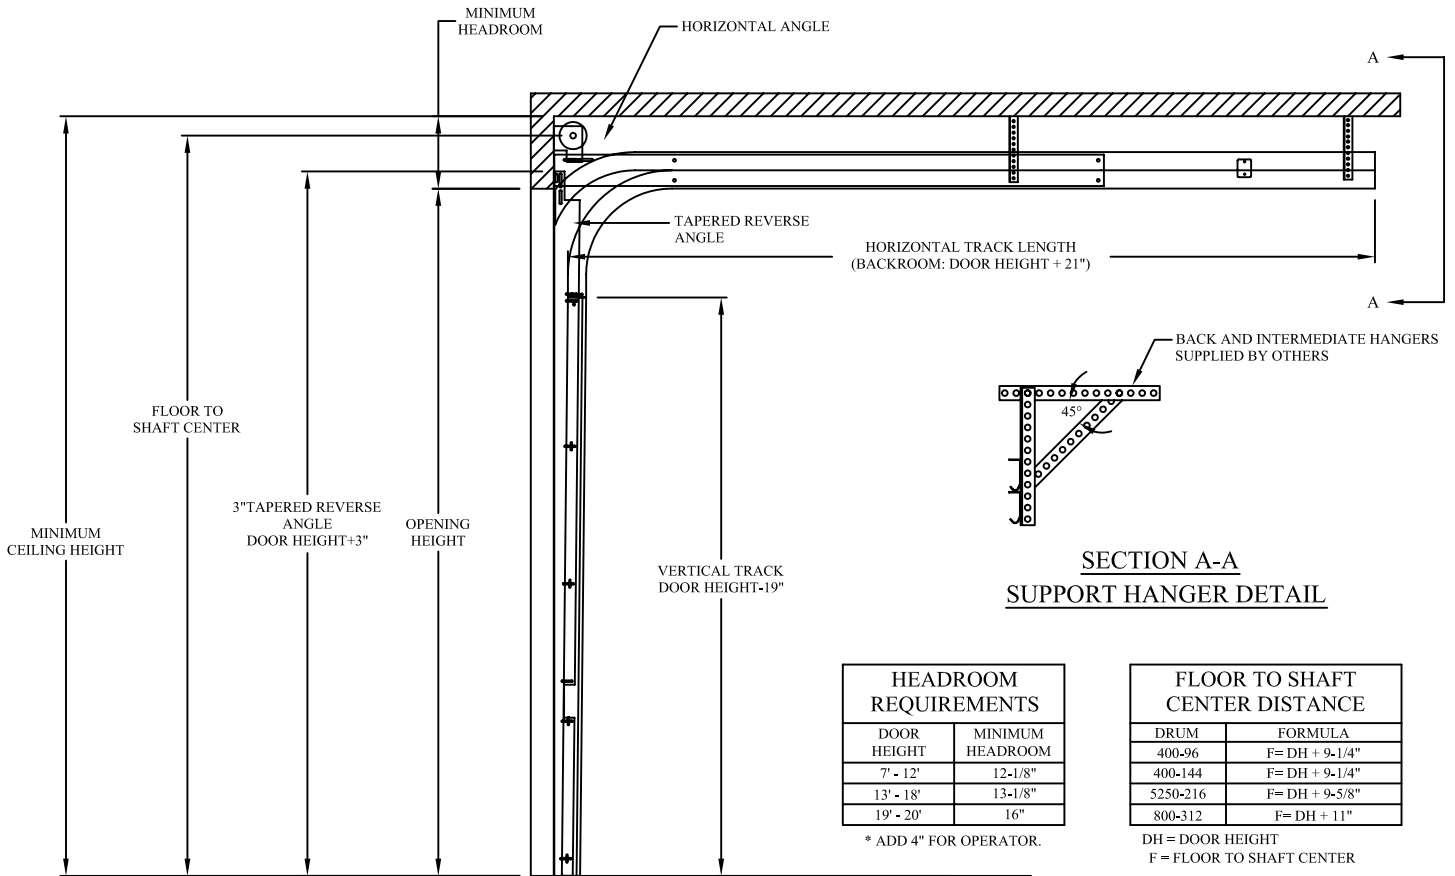

SECTION A-A  
SUPPORT HANGER DETAIL

HEADROOM REQUIREMENTS	
DOOR HEIGHT	MINIMUM HEADROOM
7' - 12'	12-1/8"
13' - 18'	13-1/8"
19' - 20'	16"

\* ADD 4" FOR OPERATOR.

FLOOR TO SHAFT CENTER DISTANCE	
DRUM	FORMULA
400-96	F= DH + 9-1/4"
400-144	F= DH + 9-1/4"
5250-216	F= DH + 9-5/8"
800-312	F= DH + 11"

DH = DOOR HEIGHT  
F = FLOOR TO SHAFT CENTER

STANDARD LIFT LOW HEADROOM TO THE FRONT  
TAPERED REVERSE ANGLE MOUNT TRACK SET DETAIL