


# VERTICAL LIFT STANDARD TRACK SET DETAIL 3" TAPERED REVERSE ANGLE MOUNT



**GARAGE DOORS**

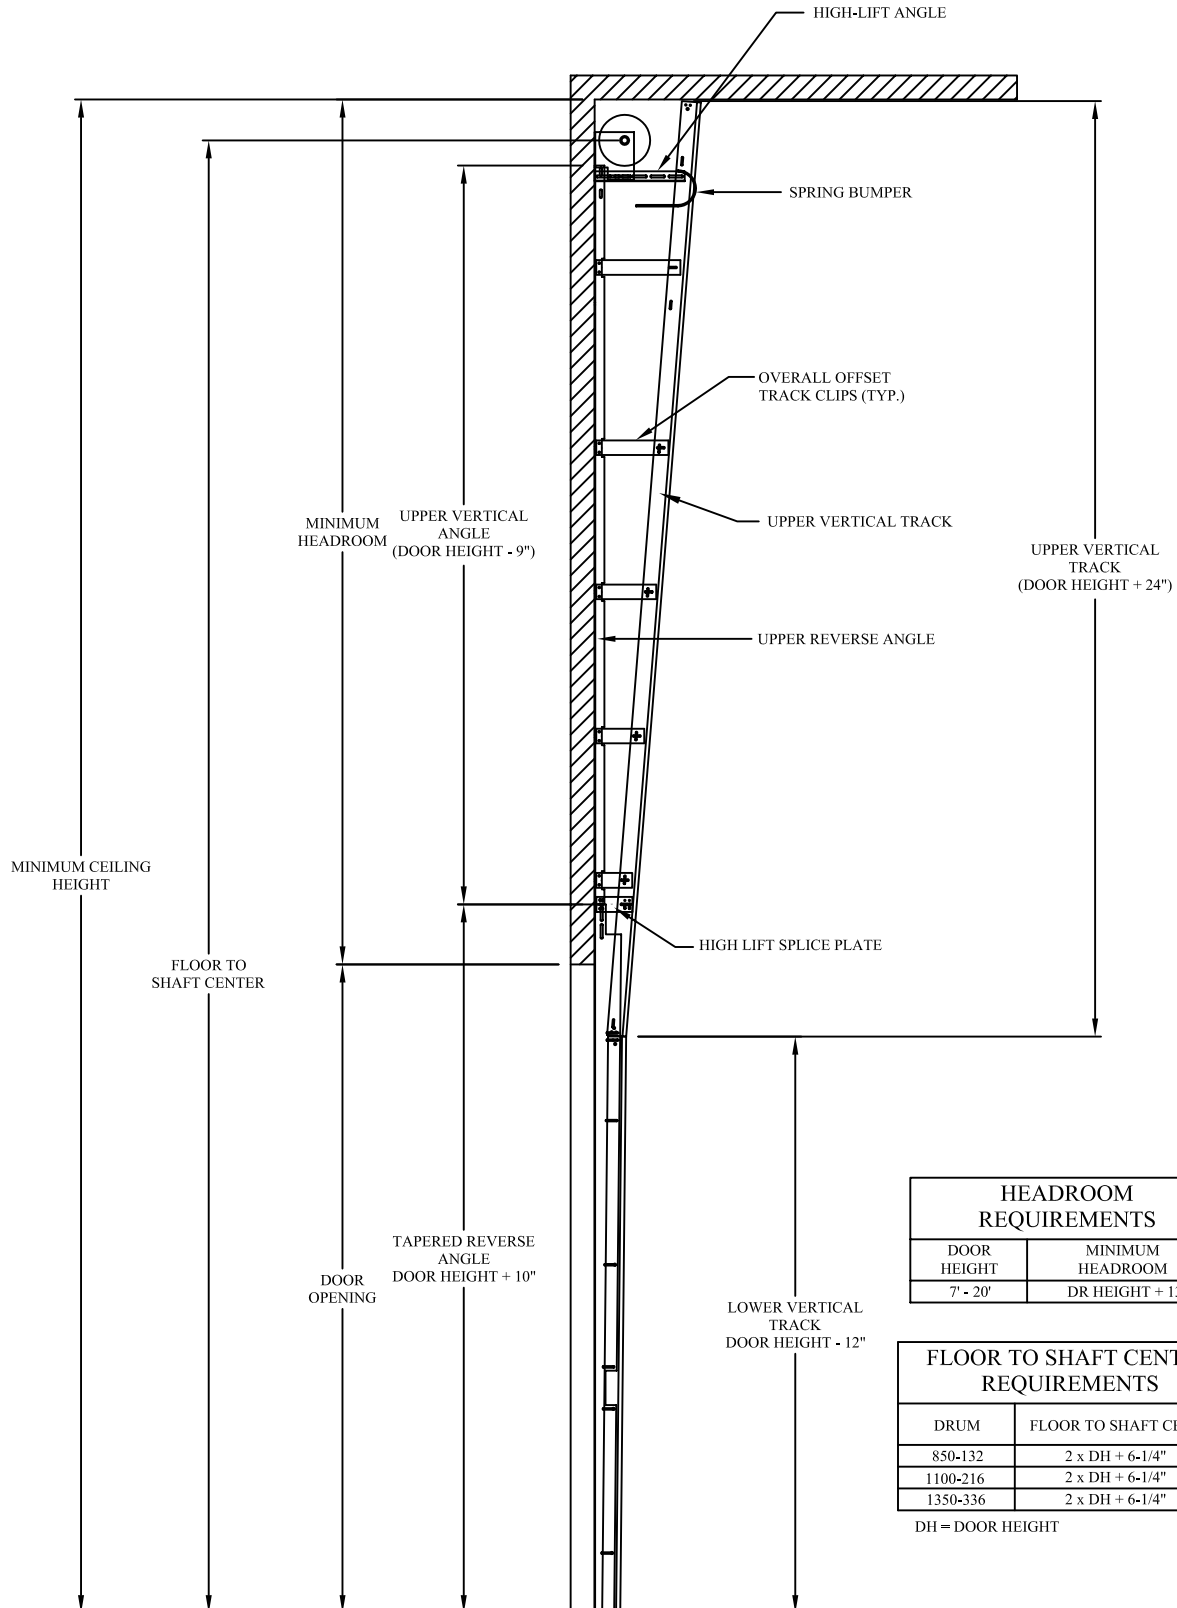

HEADROOM REQUIREMENTS	
DOOR HEIGHT	MINIMUM HEADROOM
7' - 20"	DR HEIGHT + 13"

FLOOR TO SHAFT CENTER REQUIREMENTS	
DRUM	FLOOR TO SHAFT CENTER
850-132	2 x DH + 6-1/4"
1100-216	2 x DH + 6-1/4"
1350-336	2 x DH + 6-1/4"

DH = DOOR HEIGHT

**VERTICAL LIFT STANDARD 3" TAPERED REVERSE ANGLE MOUNT TRACK SET DETAIL**